

NOTE:



1. The standard outlet pipe provided is a 150mm NB ID (160mm OD) PE Stub.

I AUTHORISE **HYNDS PIPE SYSTEMS LTD** TO PROCEED WITH THE MANUFACTURING OF THIS PRODUCT SPECIAL AS DETAILED ABOVE.

I ACKNOWLEDGE THAT ANY SPECIALS, ONCE MANUFACTURED, ARE DEEMED TO BE MY (CONTRACTOR'S) PROPERTY & ARE NON REFUNDABLE. STORAGE & HANDLING FEES WILL BE INCURRED FOR PRODUCTS THAT ARE NOT DELIVERED WITHIN 1 MONTH OF THE DATE AGREED AT THE TIME OF ORDER. PRODUCT NOT DELIVERED WITHIN 3 MONTHS OF THE DATE AGREED WILL BE DESTROYED AT MY EXPENSE.

NAME :- SIGNATURE :-

DATE :-

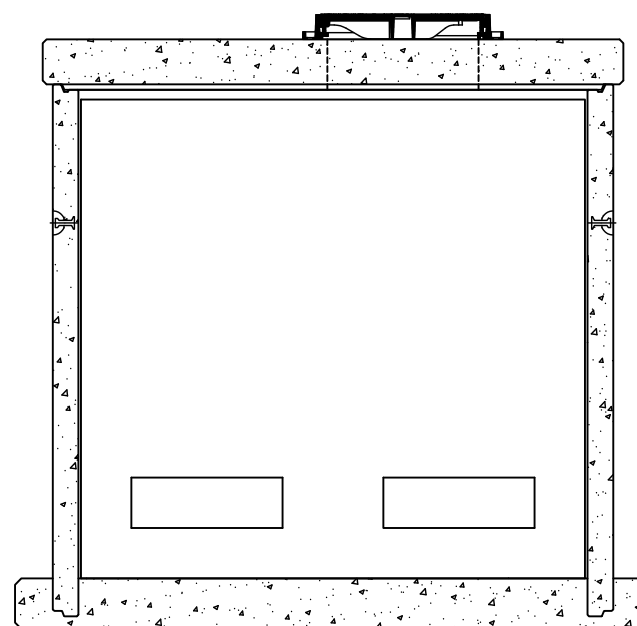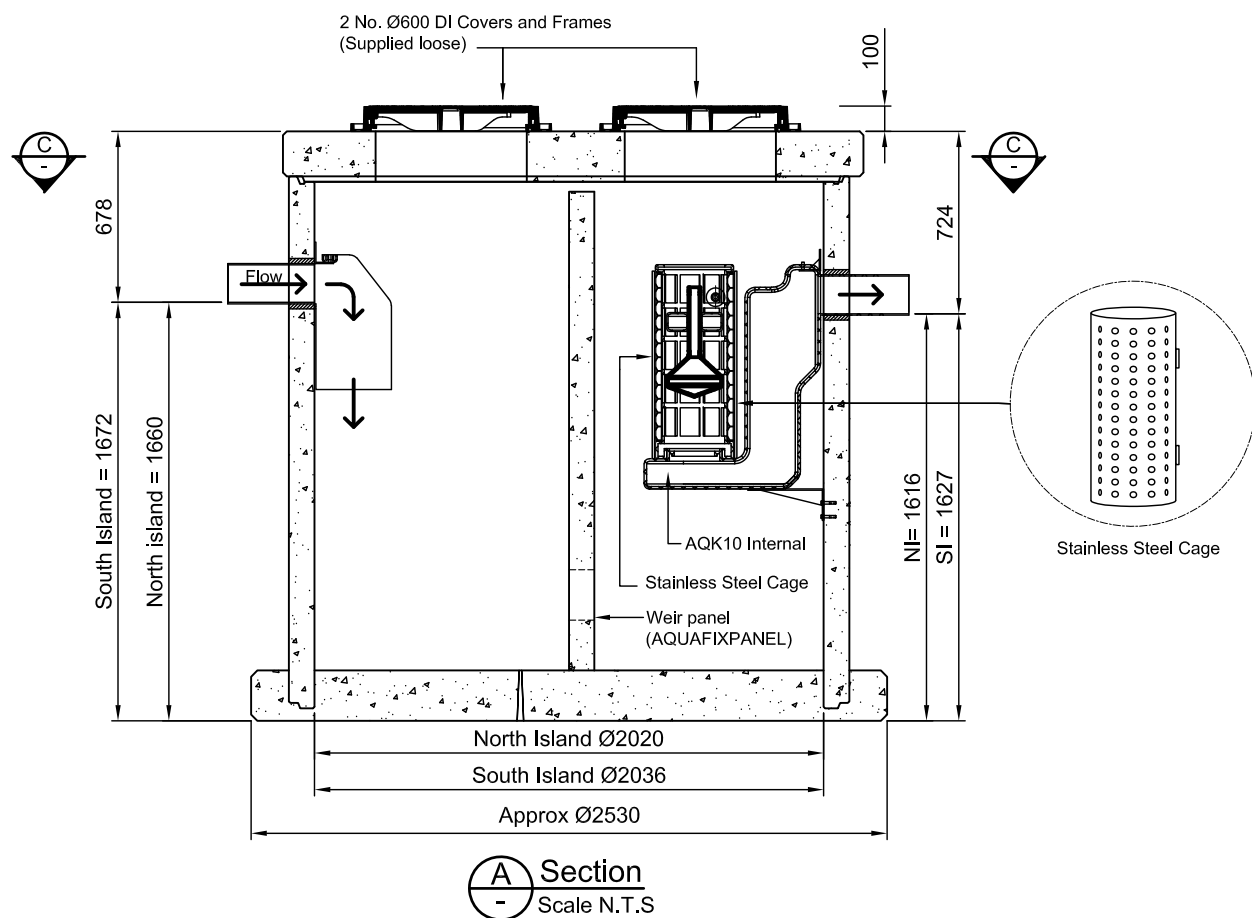

NOTES:

1. Aquafix system is supplied complete as a kit - includes a concrete lid and Ductile Iron frame and cover (loose).
2. An alarm system can be supplied if required, (installation is not included) Please enquire at your local branch - Code: **ALARMSEP1000**
3. System must be filled with water to invert level only (Do not fill or overflow to chamber 2)
4. GA drawing must be signed to confirm order and any changes that maybe required - note any changes to the standard drawing will incur extra charges and extended lead time.
5. Lid Designed for HD60 Vehicle Loads

MATERIALS

VOL (m ³ /unit) =	N/A
WT (ton/unit) =	FB Manhole= 7.23 tonne, Lid= 1.97 tonne
CODE =	AQUAFIXK10KIT

REVISIONS

REV #:	REVISION DESCRIPTION:	DATE:	DRAWN:
1	Issued for Information & Approval	08 March 2021	GH

PO Box 58142, Botany, Auckland, 2163
 Tel: 09-274 0316
 Fax: 09-272 7485
 email: technicalservices@hynds.co.nz



©2015 HYNDS PIPE SYSTEMS LTD
 This drawing is the property of Hynds Pipe Systems Limited. Not to be disclosed to any other person without permission from Hynds Pipe Systems Limited. It is submitted for use only in connection with proposals and contracts of Hynds Pipe Systems Limited upon the express condition that it is not to be reproduced or copied in any form. Data to be used only with reference to products manufactured and supplied by Hynds Pipe Systems Limited.

ISO 9001 CERTIFIED MANAGEMENT SYSTEM

PROJECT DESCRIPTION:

Hynds Standard Drawing

Aquafix K10

Hynds Stormwater

SERVICE DETAIL:

Aquafix K10

with Weir Panel

150mmNB (160mmOD) Inlet & Outlet

General Arrangement

REFERENCE/QUOTE NUMBER:	24119	
DRAWN: GH	DESIGN:	CHECKED:
SIGNATURE:	SIGNATURE:	SIGNATURE:
SCALE: N.T.S	Note: Do not scale drawing if in doubt ASK!!!	DATE: 08 March 21
PAPER SIZE: A3		
DRAWING NUMBER:	REVISION NUMBER:	
T6056-GA	1	