

NOTE:


1. The standard outlet pipe provided is a 175mm NB ID (200mm OD) PE Stub.


I AUTHORISE HYNDS PIPE SYSTEMS LTD TO PROCEED WITH THE MANUFACTURING OF THIS PRODUCT SPECIAL AS DETAILED ABOVE.

I ACKNOWLEDGE THAT ANY SPECIALS, ONCE MANUFACTURED, ARE DEEMED TO BE MY (CONTRACTOR'S) PROPERTY & ARE NON REFUNDABLE. STORAGE & HANDLING FEES WILL BE INCURRED FOR PRODUCTS THAT ARE NOT DELIVERED WITHIN 1 MONTH OF THE DATE AGREED AT THE TIME OF ORDER. PRODUCT NOT DELIVERED WITHIN 3 MONTHS OF THE DATE AGREED WILL BE DESTROYED AT MY EXPENSE.

NAME :- SIGNATURE :-

DATE :-

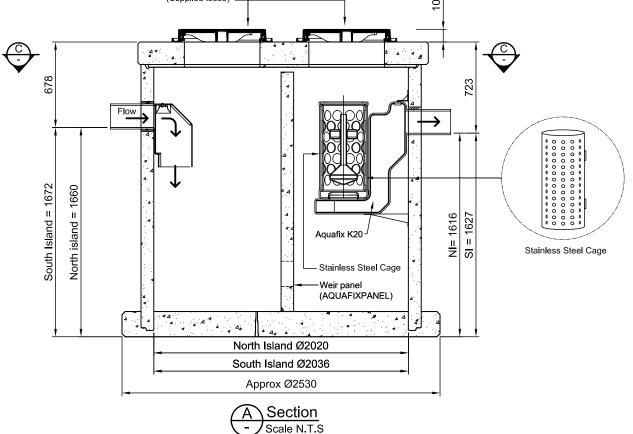

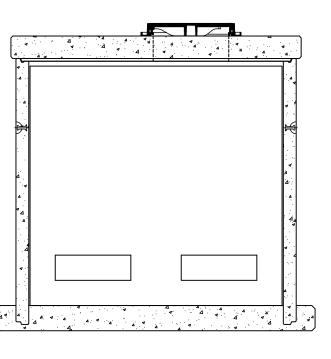



NOTES:

- Aquafix system is supplied complete as a kit includes a concrete lid and Ductile Iron frame and cover (loose).
- An alarm system can be supplied if required, (installation is not included) Please enquire at your local branch -Code: ALARMSEP1000
- System must be filled with water to invert level only (Do not fill or overflow to chamber 2)
- GA drawing must be signed to confirm order and any changes that maybe required - note any changes to the standard drawing will incur extra charges and extended lead time.
- Lid Designed for HD60 Vehicle Loads

MATERIALS		
VOL (m³/unit) =		
WT (ton/unit) =	FB Manhole= 7.23 tonne, Lid= 1.97 tonne	
CODE =	AQUAFIXK20KIT	

REVISIONS					
REV #:	REVISION DESCRIPTION:	DATE:	DRAWN:		
1	Issued for Information and Approval	08 March 2021	GH		

PO Box 58142, Botany, Auckland, 2163 Tel: 09-274 0316

Fax: 09-272 7485

email: technicalservices@hynds.co.nz

© 2015 HYNDS PIPE SYSTEMS LTD

This drawing is the property of Hynds Pipe Systems Limited. Not to be disclosed to any other person without permission from Hynds Pipe Systems Limited. It is submitted for use only in connection with proposals and contracts of Hynds Pipe Systems Limited upon the express condition that it is not to be reproduced or copied in any form. Data to be used only with reference to products manufactured and supplied by Hynds Pipe Systems Limited.

HYNDS

ISO 9001 CERTIFIED MANAGEMENT SYSTEM

PROJECT DESCRIPTION:

Hynds Standard Drawing

Aquafix K20

Hynds Stormwater

SERVICE DETAIL:

Aguafix K20

with Weir Panel

Ø175mmNB (200mmOD)

General Arrangement

REFERENCE/QUOTE NUMBER:	24119	
DRAWN: GH	DESIGN:	CHECKED:
SIGNATURE:	SIGNATURE:	SIGNATURE:
SCALE: N.T.S	Note: Do not scale drawing if in doubt ASK!!!	DATE:
PAPER SIZE: A3		08 March 21
DRAWING NUMBER:	REVISION NUMBER:	
T6057-GA		1