


Plan View

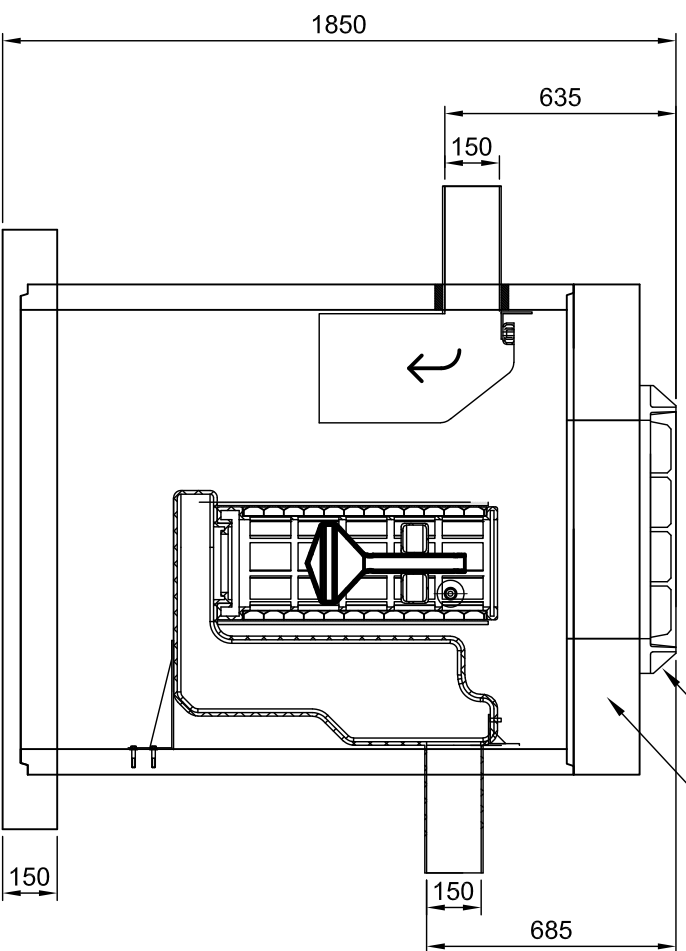

Elevation

Maestro Cover and Frame
DIMHMCFHHS
LD12200HN6HC

- NOTES:**
1. Inlet and Outlet Pipes are 150mmNB (1600D)
 2. Suitable for B2 exposure Classification.
For C or U exposure classification contact Hynds
 3. Lid designed for HN:HO-72 Vehicle Loads

MATERIALS

VOL (m³/unit) =
WT (ton/unit) =
CODE = AQUAFIXMINIKIT

REVISIONS

REV #	REVISION DESCRIPTION:	DATE:	DRAWN:
1	Issued For Construction	06 June 23	GH
2	SI Version Added	06 July 23	GH
...
...
...
...
...
...
...

PO Box 58142, Botany, Auckland, 2163
Tel: 09-274 0316
Fax: 09-272 7485
email: technicalservices@hynds.co.nz



©2023 HYNDS PIPE SYSTEMS LTD
This drawing is the property of Hynds Pipe Systems Limited. Not to be disclosed to any other person without permission from Hynds Pipe Systems Limited. It is submitted for use only in connection with proposals and contracts of Hynds Pipe Systems Limited upon the express condition that it is not to be reproduced or copied in any form. Data to be used only with reference to products manufactured and supplied by Hynds Pipe Systems Limited.

ISO 9001 CERTIFIED MANAGEMENT SYSTEM

PROJECT DESCRIPTION:

Hynds Standard Product
Stormwater
South Island

SERVICE DETAIL:

AQUAFIXMINI - K10 Ø1200
Spun FB Ø1200 x1500
Manhole Lid 200mm thk with C&F
General Arrangement - For Approval

REFERENCE/QUOTE NUMBER:

-

DRAWN: GH DESIGN: GH/BH CHECKED: BH
SIGNATURE: SIGNATURE: SIGNATURE:

SCALE: As Shown Note: Do not scale drawing
PAPER SIZE: A3 if in doubt **ASK!!!** DATE: 20-Jul-23

DRAWING NUMBER: T8708 SI SHEET NUMBER: SI of 2 REVISION NUMBER: 2

I AUTHORISE HYNDS PIPE SYSTEMS LTD TO PROCEED WITH THE MANUFACTURING OF THIS PRODUCT SPECIAL AS DETAILED ABOVE.
I ACKNOWLEDGE THAT ANY SPECIALS, ONCE MANUFACTURED, ARE DEEMED TO BE MY (CUSTOMERS) PROPERTY & ARE NON REFUNDABLE. PLEASE NOTE COSTS ARISING FROM CHANGES REQUESTED AFTER SIGNING THIS DRAWING WILL BE BORNE BY THE CUSTOMER.

NAME :-

SIGNATURE :-

DATE :-